
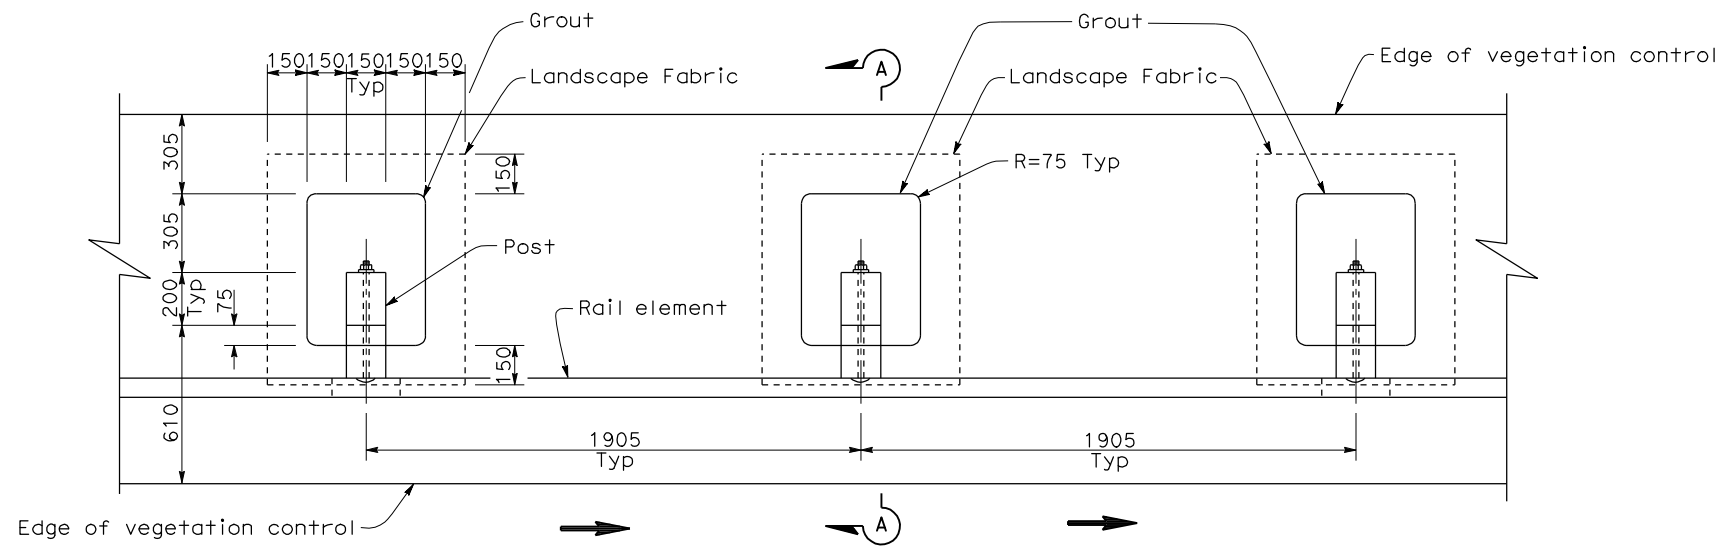
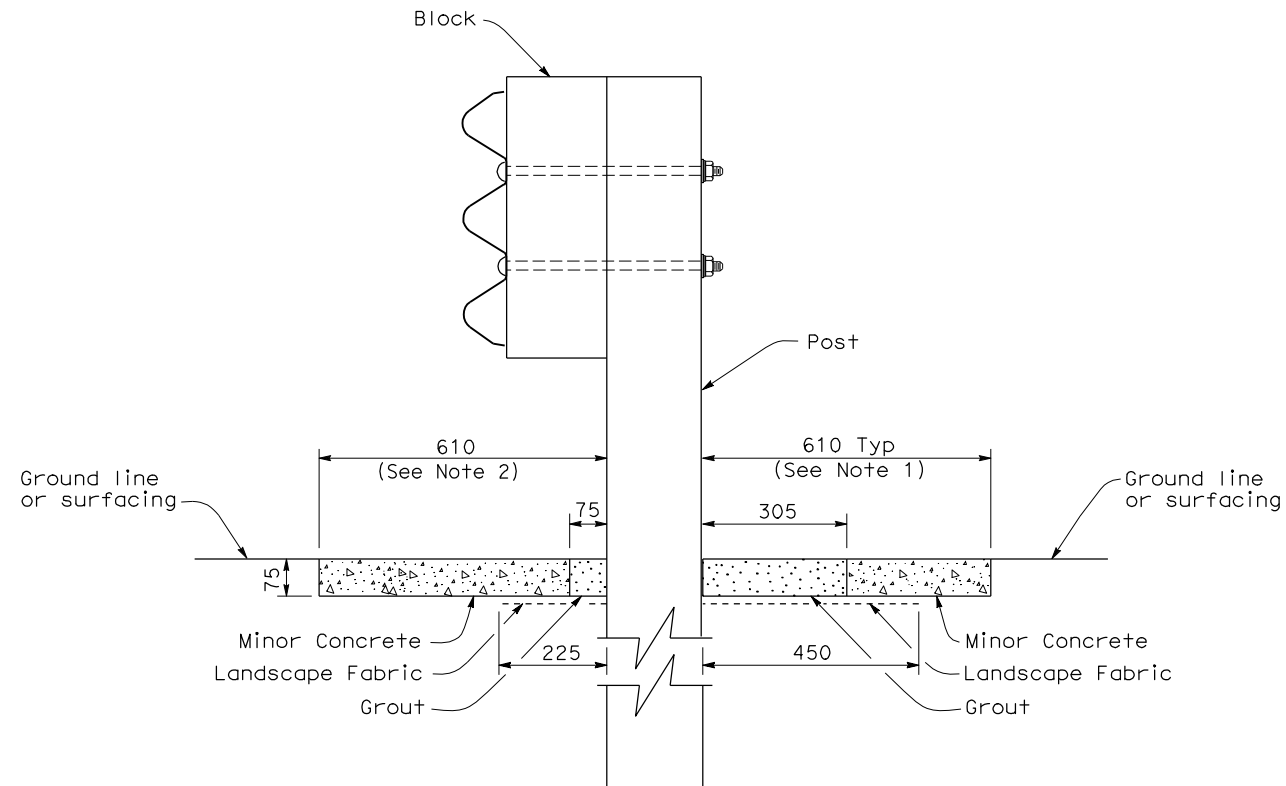


NOTES:

1. Where the distance between back of post and hinge point is less than 610 mm, vegetation control to be constructed flush with the back edge of the post.
2. Where dike is constructed under barrier, construct vegetation control to back edge of dike. Where paved shoulder is constructed within 610 mm in front of the post, construct vegetation control to the edge of paved shoulder.
3. Direction of adjacent traffic indicated by .



## PLAN



SECTION A-A

STATE OF CALIFORNIA  
DEPARTMENT OF TRANSPORTATION

**SINGLE THRIE BEAM BARRIER  
TYPICAL VEGETATION CONTROL  
STANDARD BARRIER RAILING SECTION**

NO SCALE

ALL DIMENSIONS ARE IN  
MILLIMETERS UNLESS OTHERWISE SHOWN

NSP A78C3 DATED OCTOBER 20, 2006 SUPPLEMENTS THE STANDARD  
PLANS BOOK DATED JULY 2004.

**NEW STANDARD PLAN NSP A78C3**